
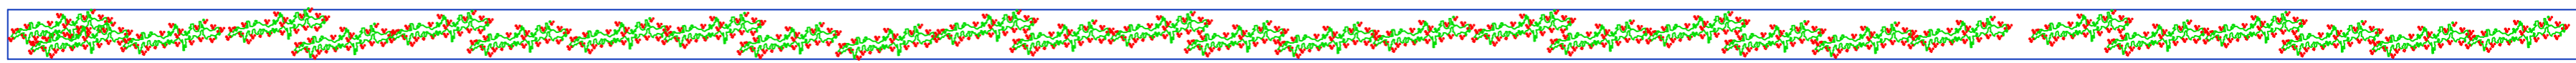


HALL 6

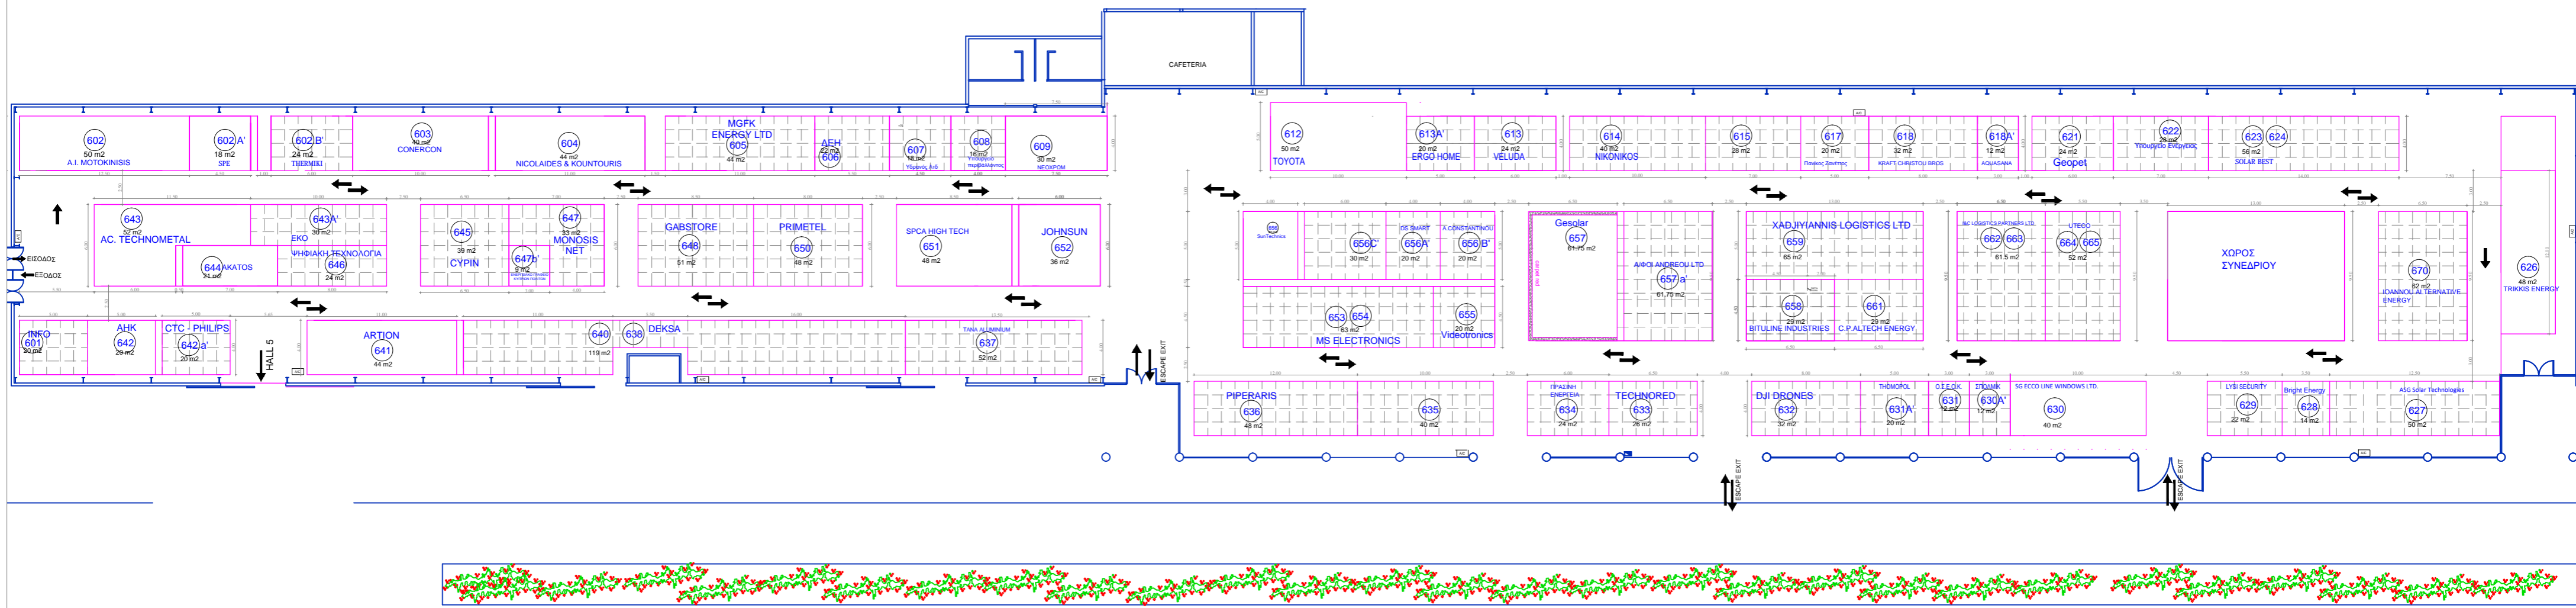

	EXHIBITION 	CLIENT ΚΡΑΤΙΚΗ ΕΚΘΕΣΗ	PLACE & DATE 16 - 18 ΜΑΡΤΙΟΥ 2018	
	DRAWING PLAN	SCALE NTS	PROJECT No. 18/1121	DATE 28.02.18
	39A Tripoleos Str., Latsia Industrial Zone, P.O.Box 28089,CY-2090 Nicosia Tel.:22898999, Fax:22898995 E-mail: info@ckmatrix.com, www.ckmatrix.com		DESIGN BY aphrodite e.	NOTES