


# HALL 6

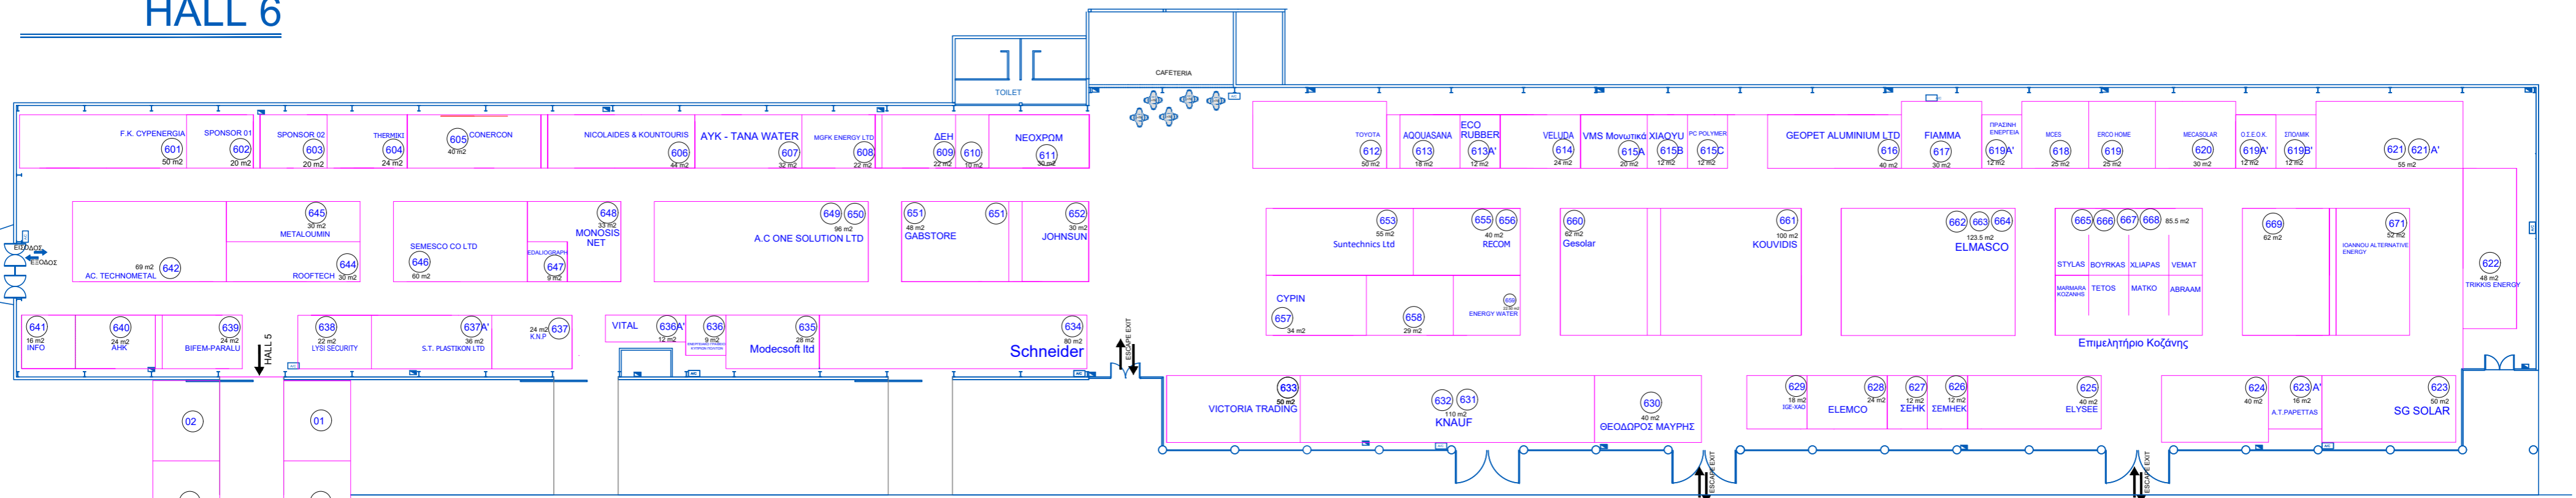

# HALL 5



|  |                           |   |
|--|---------------------------|---|
| EXHIBITION<br>SAVENERGY - ENVIROTEC-<br>CONSTRUCTIONS - ELECTRON NET 2019  | CLIENT                    | PLACE & DATE<br>ΚΡΑΤΙΚΗ ΕΚΘΕΣΗ 1-3 ΜΑΡΤΙΟΥ 2019 |
| DRAWING<br>PLAN  | SCALE<br>NTS              | PROJECT No.<br>19/1122                          |
| DATE<br>01.02.19   | DESIGN BY<br>aphrodite e. | NOTES   |
| 39A Tripoleos Str., Latsia Industrial Zone, P.O.Box 28089,CY-2090 Nicosia<br>Tel.:22898999, Fax:22898995 E-mail: info@ckmatrix.com, www.ckmatrix.com |                           |   |